


DATE REVISED	DATE FILMED	DATE REVISED	DATE FILMED	FED. RD. DIST. NO.	STATE	FED. AID PROJ. NO.	SHEET NO.	TOTAL SHEETS
				6	ARK.			
						JOB NO. CA0904	98	636

② PERMANENT PAVEMENT MARKING DETAILS

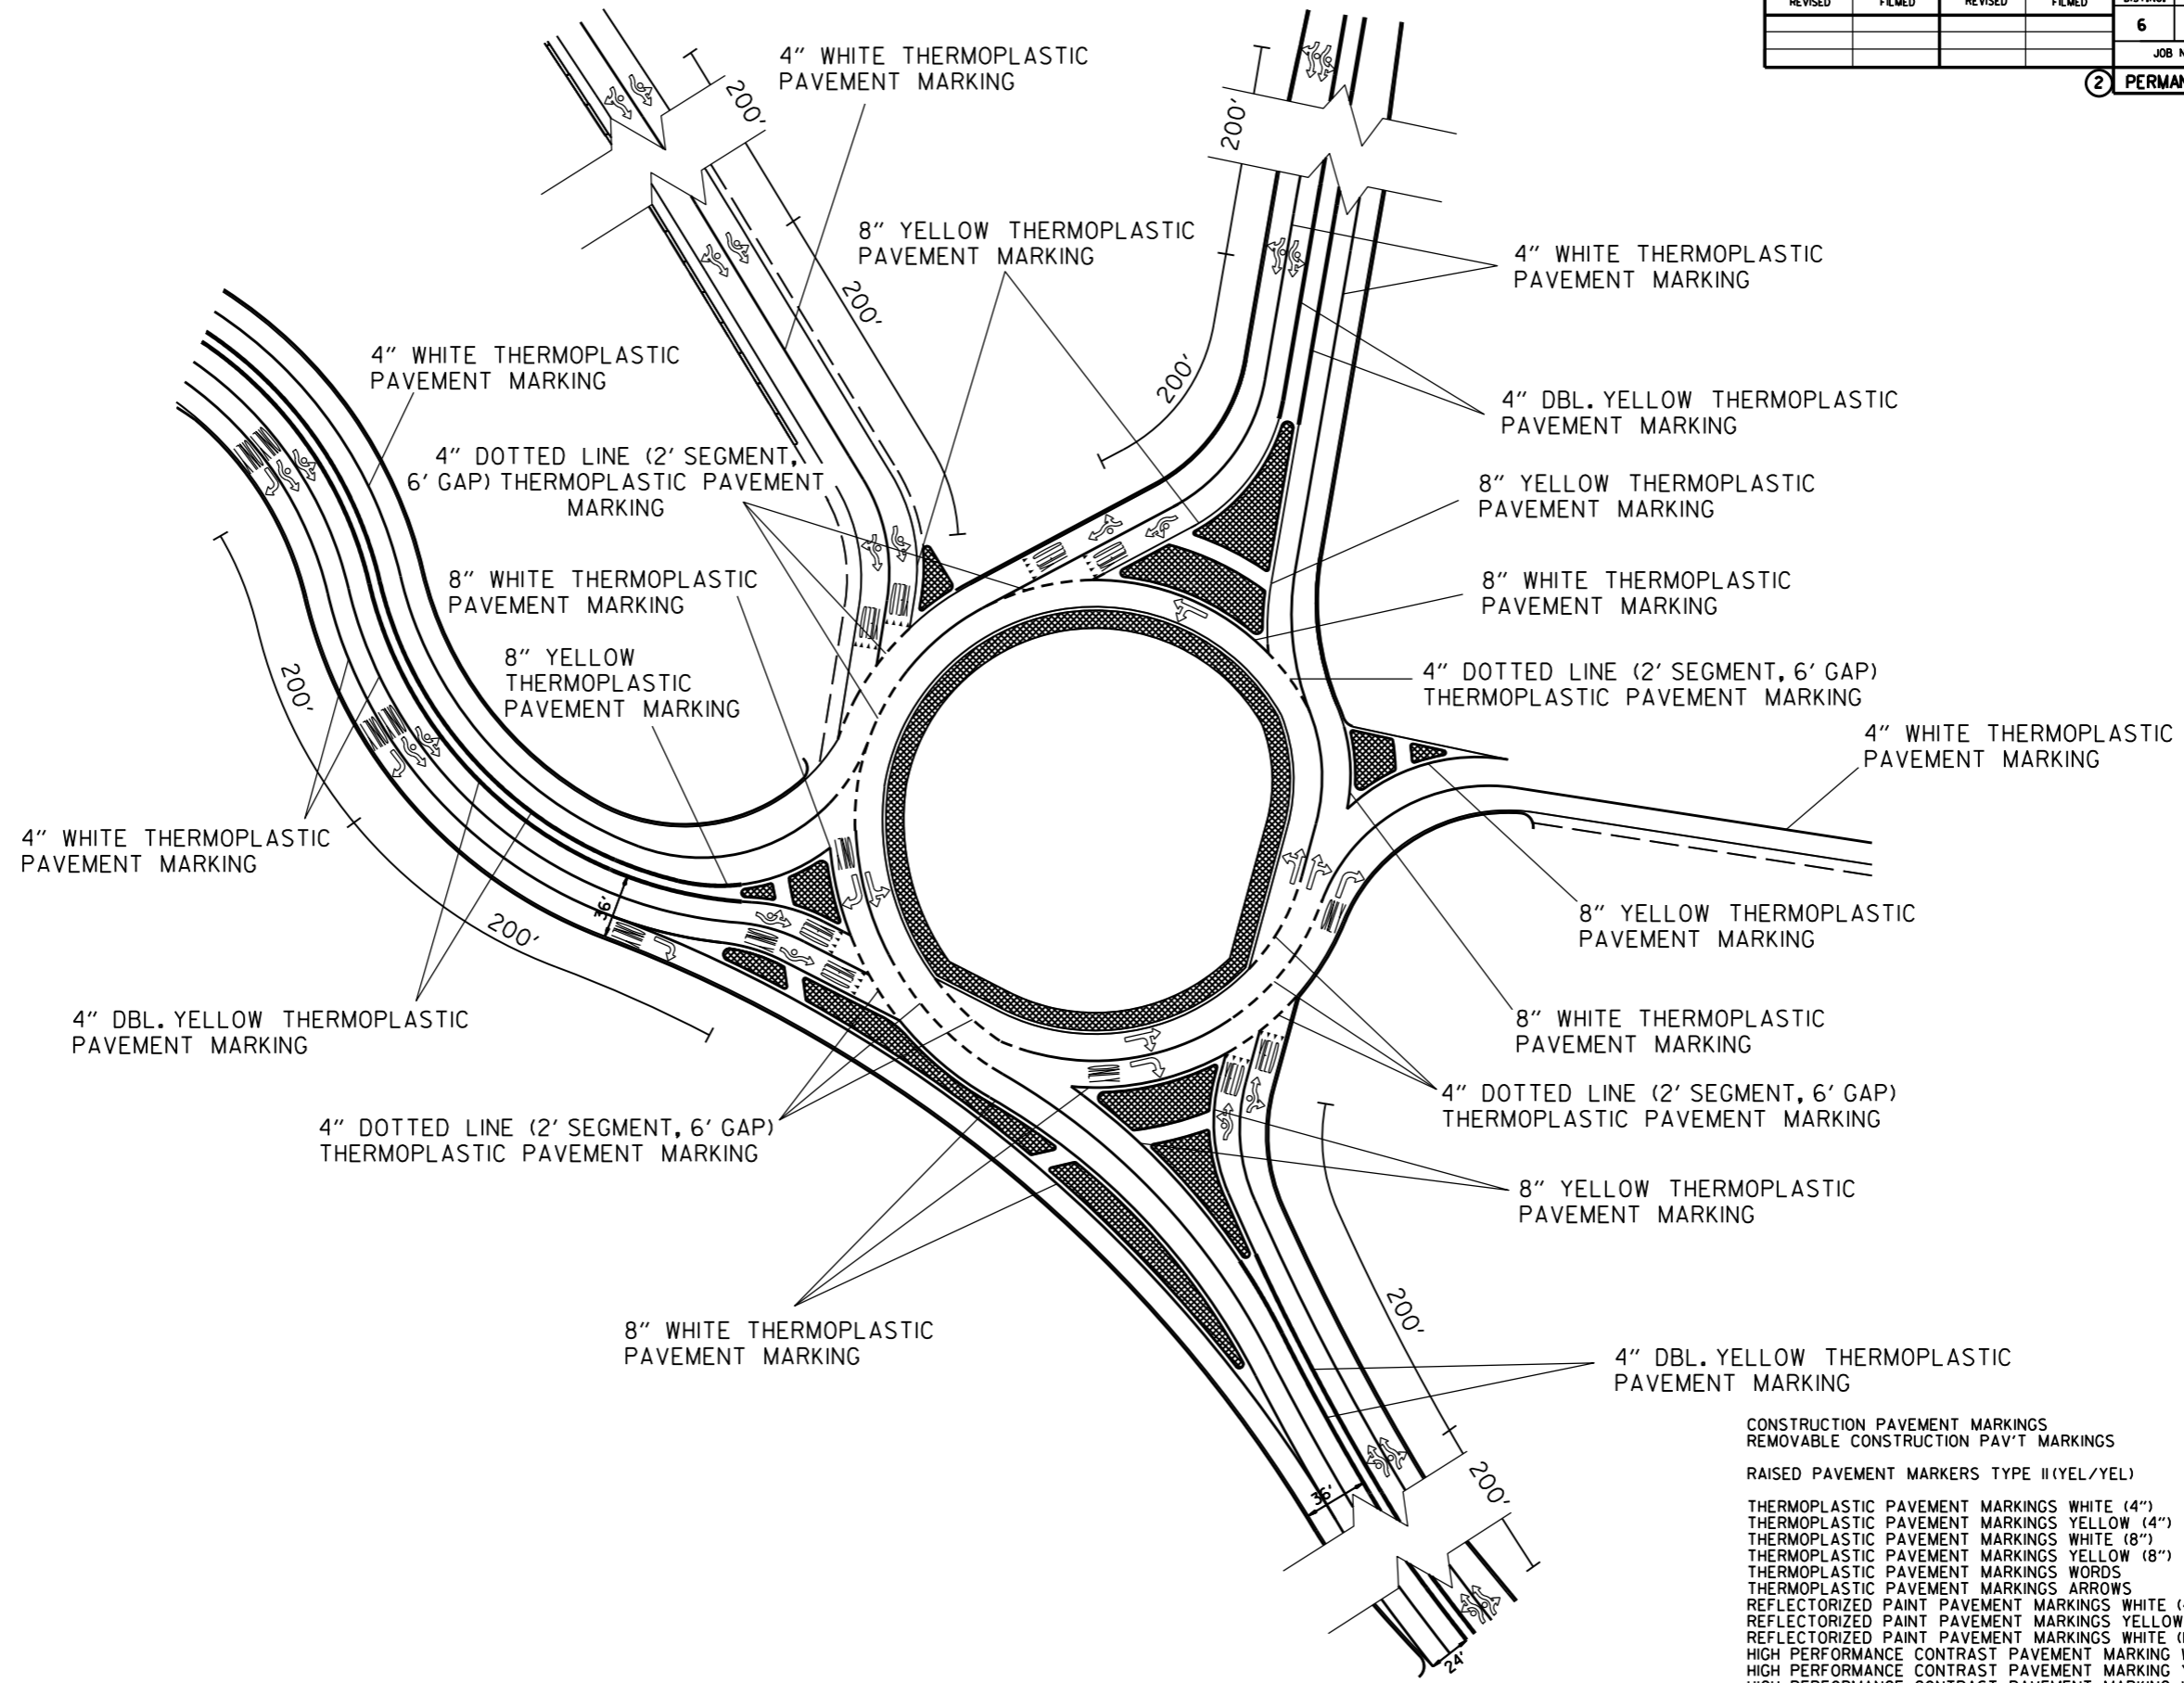

ROUNDBABOUT STRIPING DETAIL

CONSTRUCTION PAVEMENT MARKINGS	13322 LIN. FT.
REMOVABLE CONSTRUCTION PAV'T MARKINGS	848 LIN. FT.
RAISED PAVEMENT MARKERS TYPE II (YEL/YEL)	424 EACH.
THERMOPLASTIC PAVEMENT MARKINGS WHITE (4")	9084 LIN. FT.
THERMOPLASTIC PAVEMENT MARKINGS YELLOW (4")	9557 LIN. FT.
THERMOPLASTIC PAVEMENT MARKINGS WHITE (8")	1393 LIN. FT.
THERMOPLASTIC PAVEMENT MARKINGS YELLOW (8")	740 LIN. FT.
THERMOPLASTIC PAVEMENT MARKINGS WORDS	8 LIN. FT.
THERMOPLASTIC PAVEMENT MARKINGS ARROWS	16 LIN. FT.
REFLECTORIZED PAINT PAVEMENT MARKINGS WHITE (4")	14403 LIN. FT.
REFLECTORIZED PAINT PAVEMENT MARKINGS YELLOW (4")	9186 LIN. FT.
REFLECTORIZED PAINT PAVEMENT MARKINGS WHITE (10")	196 LIN. FT.
HIGH PERFORMANCE CONTRAST PAVEMENT MARKING WHITE (4")	64544 LIN. FT.
HIGH PERFORMANCE CONTRAST PAVEMENT MARKING YELLOW (4")	65206 LIN. FT.
HIGH PERFORMANCE CONTRAST PAVEMENT MARKING WHITE (8")	470 LIN. FT.
HIGH PERFORMANCE PAVEMENT MARKING WHITE (4")	588 LIN. FT.
HIGH PERFORMANCE PAVEMENT MARKING YELLOW (4")	783 LIN. FT.

PERMANENT PAVEMENT MARKING DETAILS