


6-LANE WITH COLLECTOR/DISTRIBUTOR LANES LANES TYPICAL SECTIONS




6-Lane with Collector/Distributor Lanes

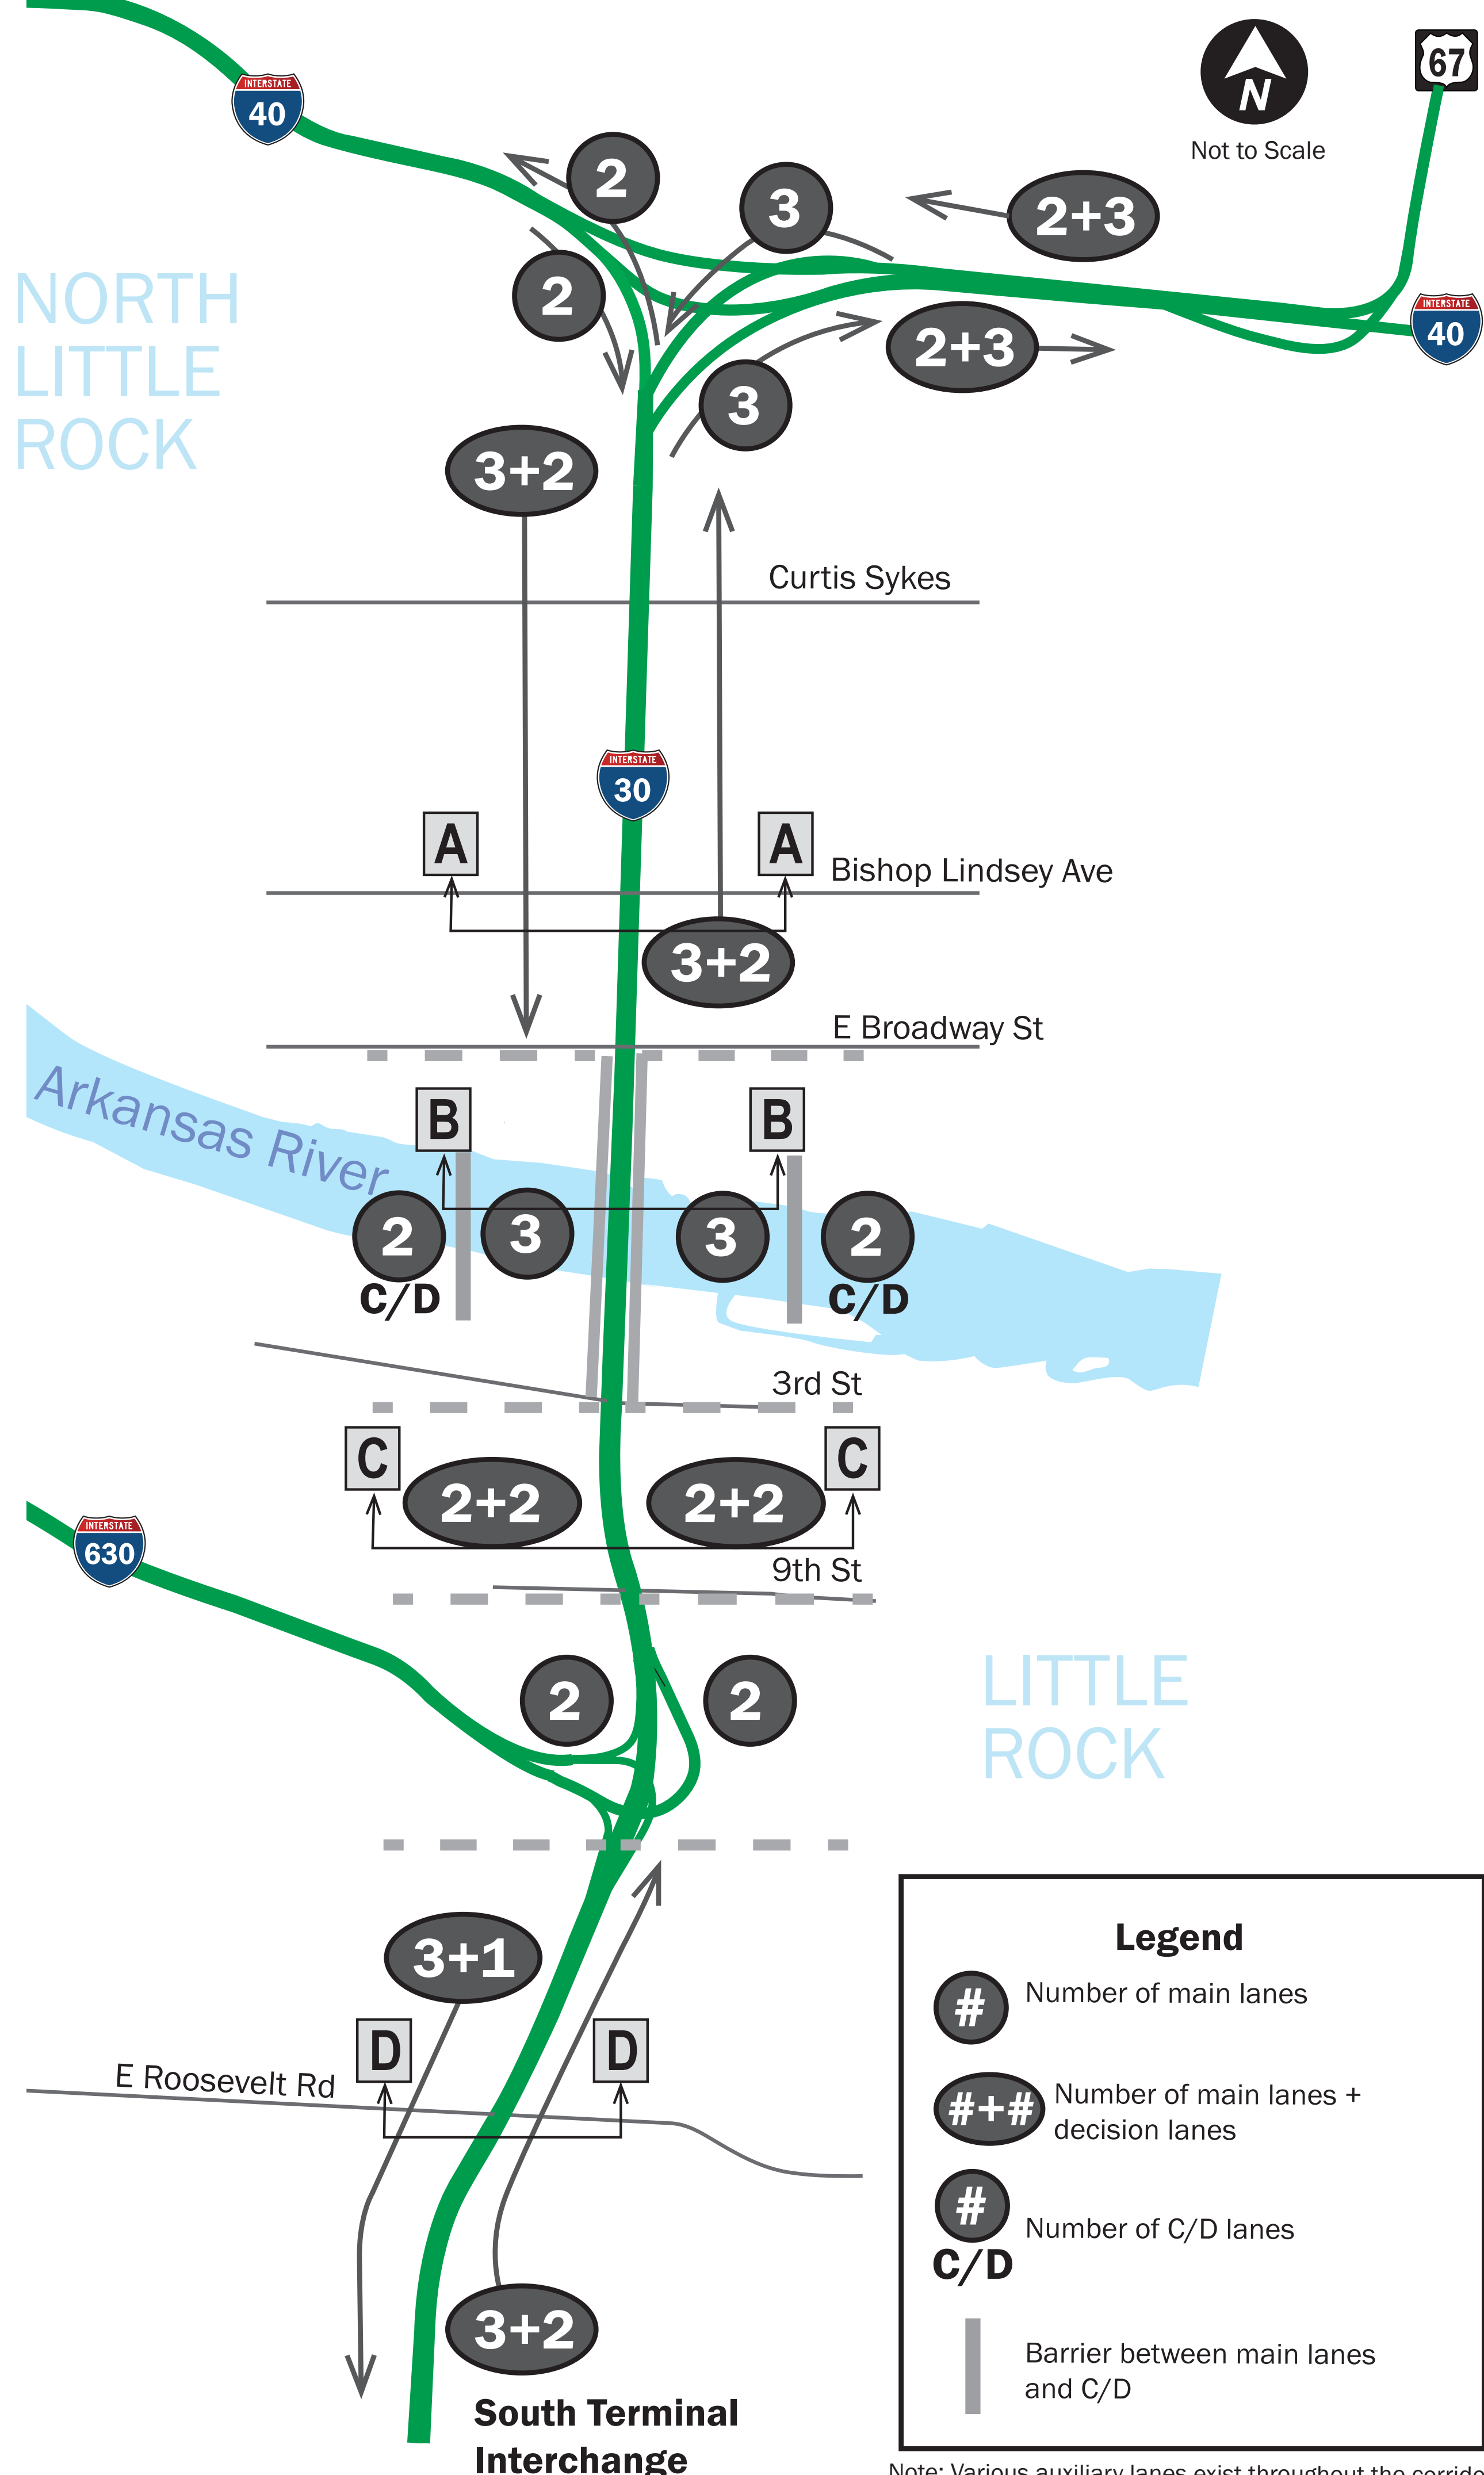

6-LANE WITH C/D LANES (SPLIT DIAMOND)

3 Main Lanes in Each Direction with 2 Collector/Distributor Lanes

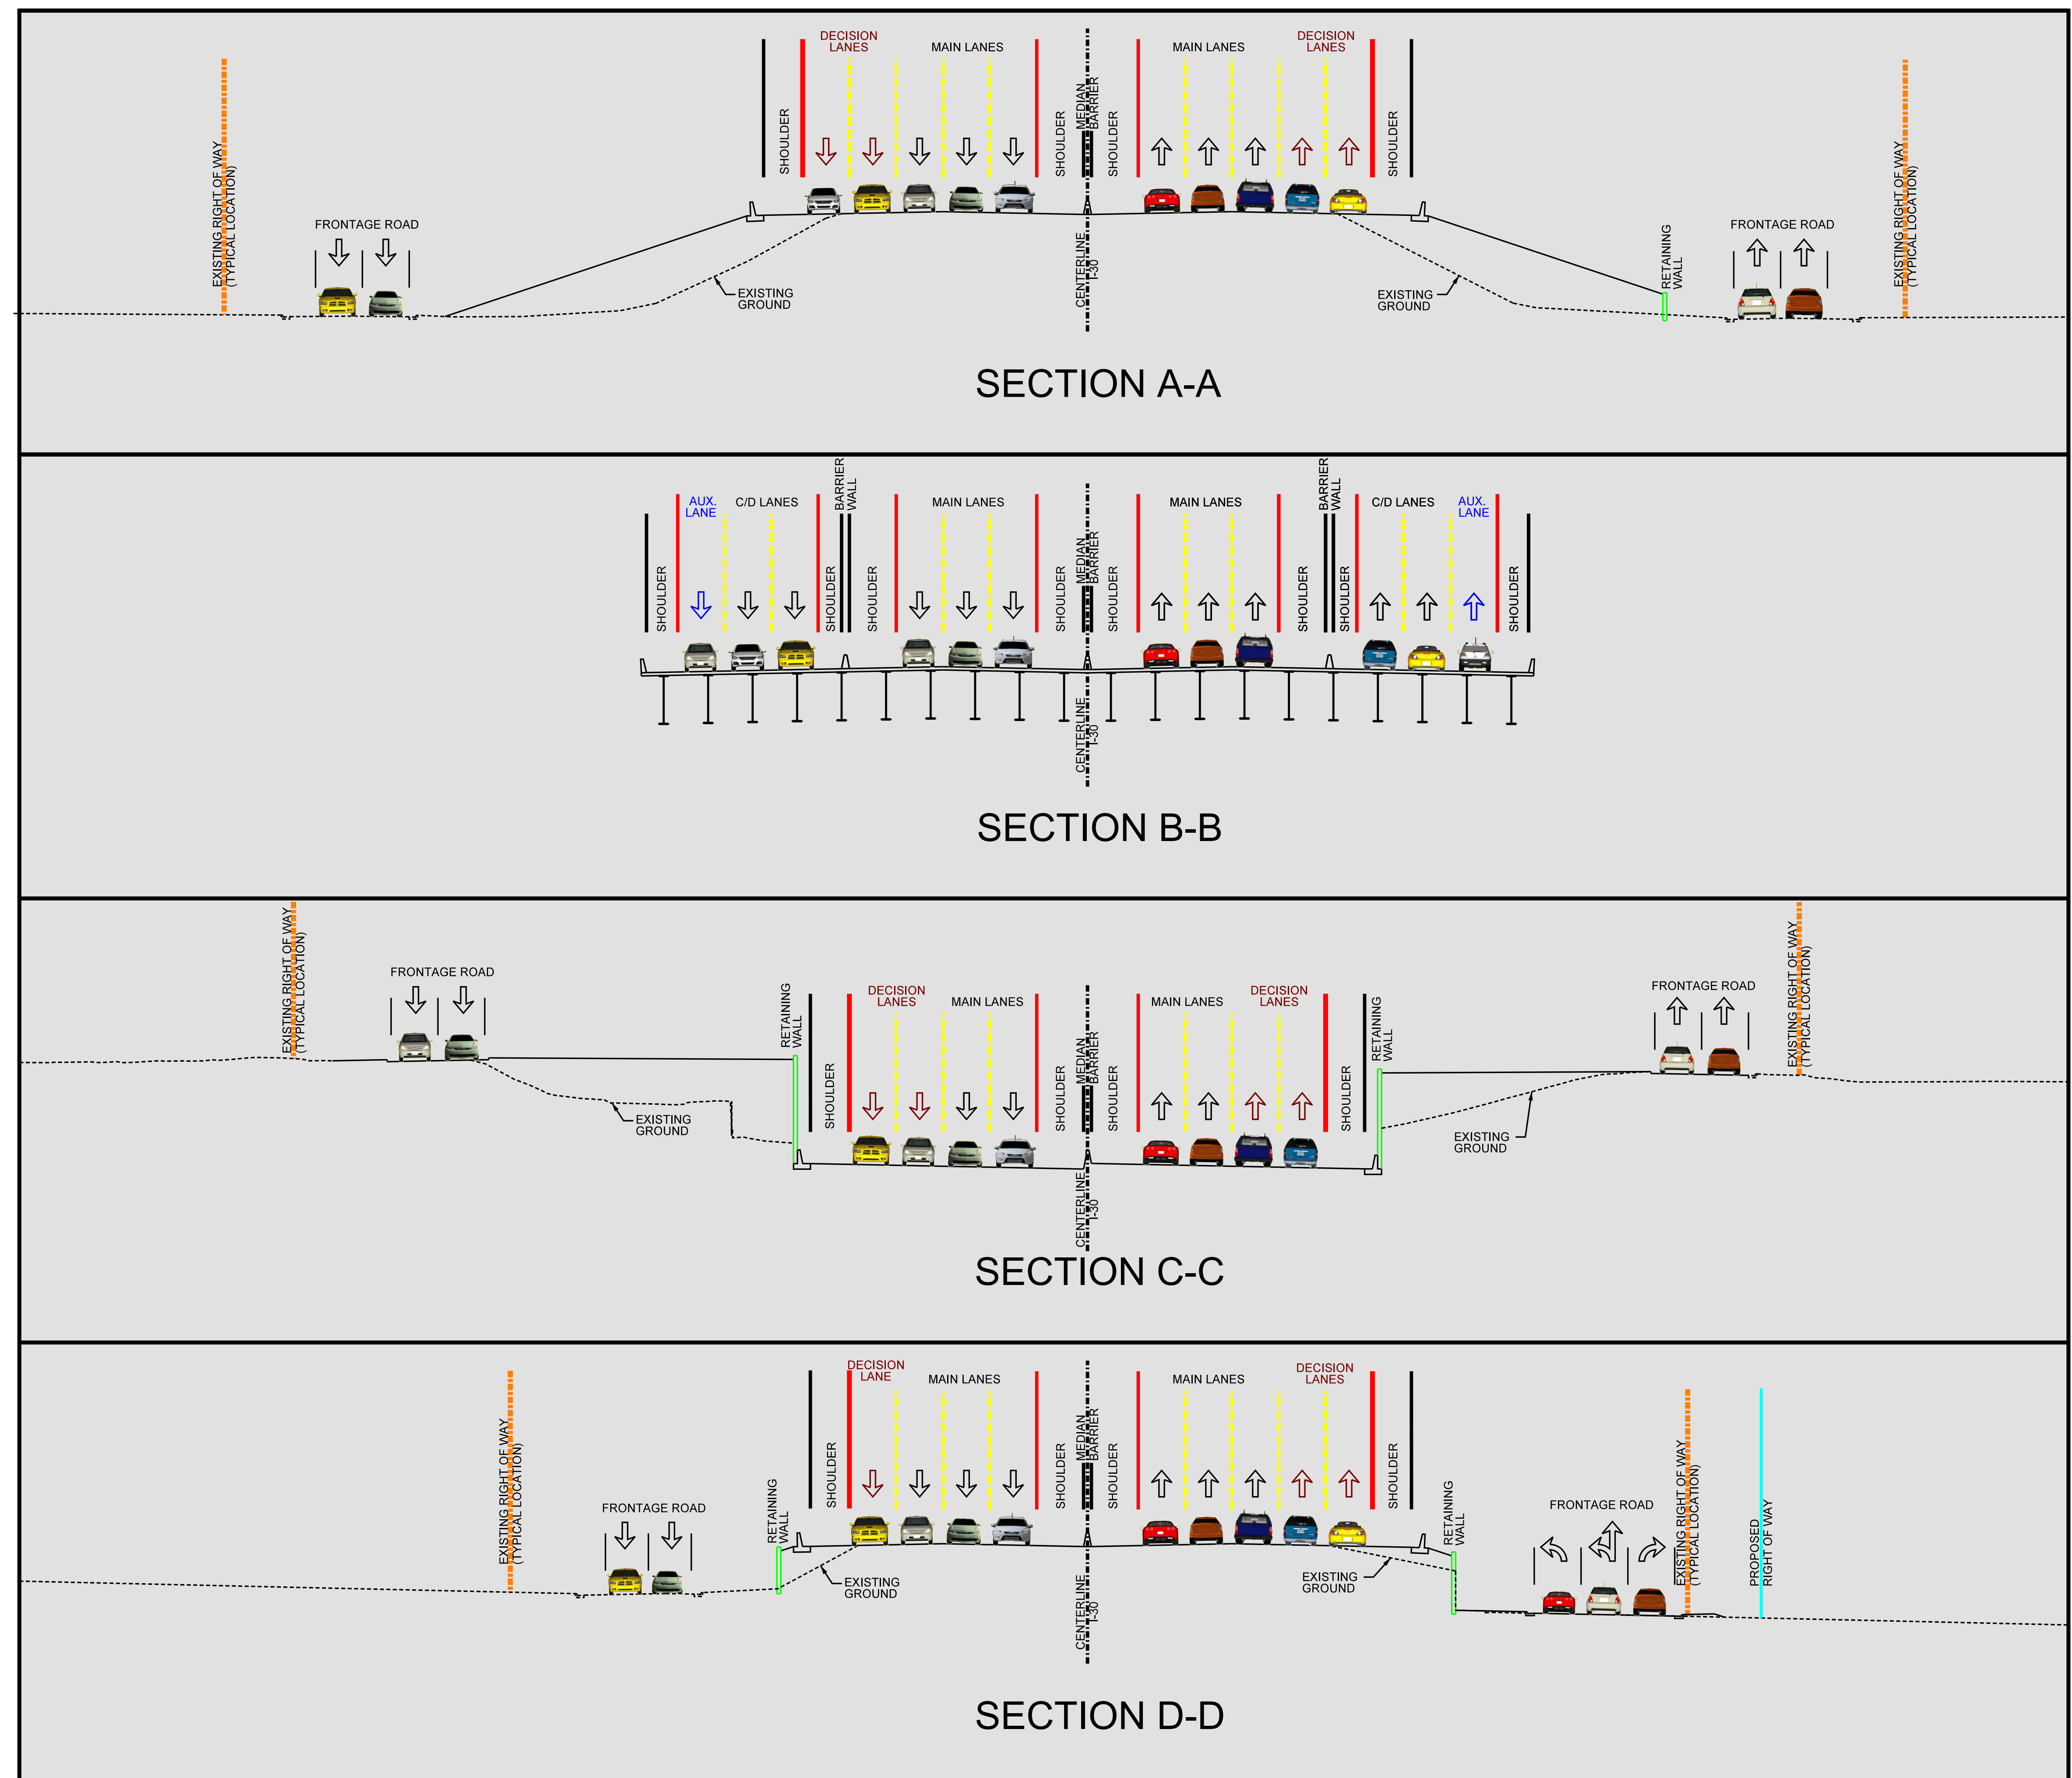

CA0602
I-530 — HIGHWAY 67

